
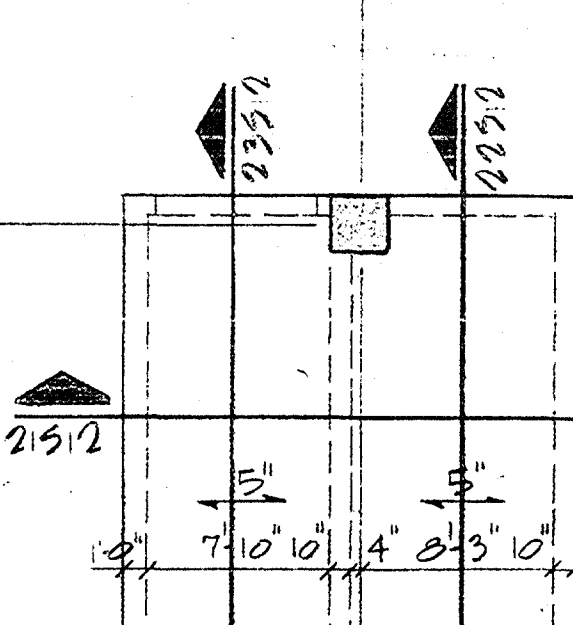



SEE ARCH DWG'S FOR LOCATION OF CURBS, ECT.
LIVE LOAD 100 PSF UNLESS NOTED ON PLAN

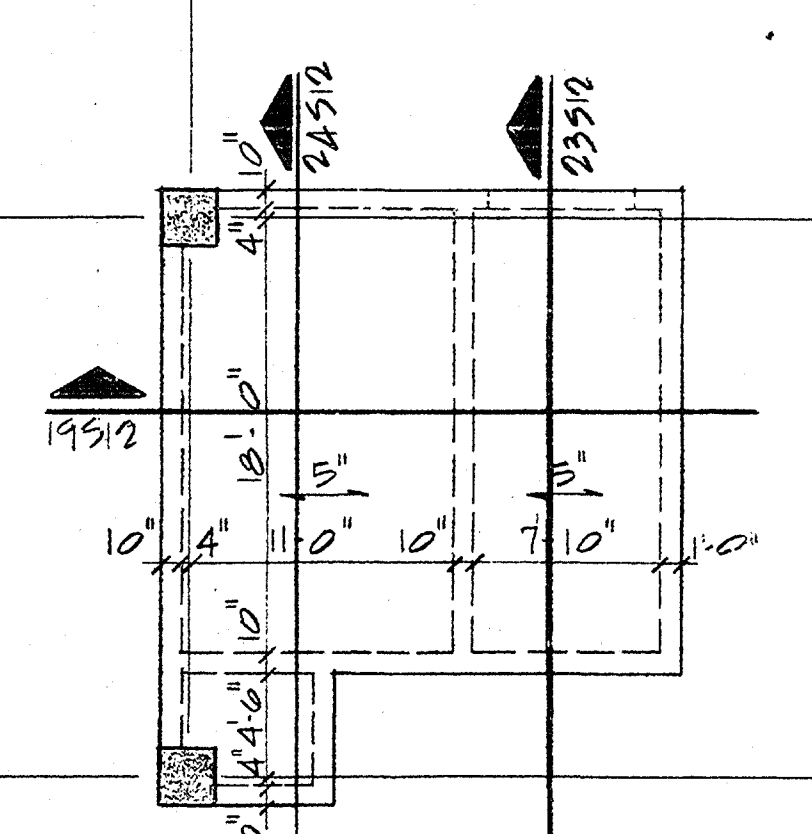

ELEVATOR MACHINE PLATFORMS

KEY PLAN

THE UNIVERSITY OF TEXAS
MEDICAL SCHOOL
HOUSTON, TEXAS
BROOKS, BARR, GRAEBER AND WHITE
A. I. A. ARCHITECTS
700 PERRY-BROOKS BLDG. AUSTIN, TEXAS
NO. REVISION DATE
JOB NUMBER 4112
DRAWN BY AGF
CHECKED BY JAL
DATE JUNE 9, 1975
SHEET 7 OF 5
PENTHOUSE FLOOR
TITLE: PLAN - PART II

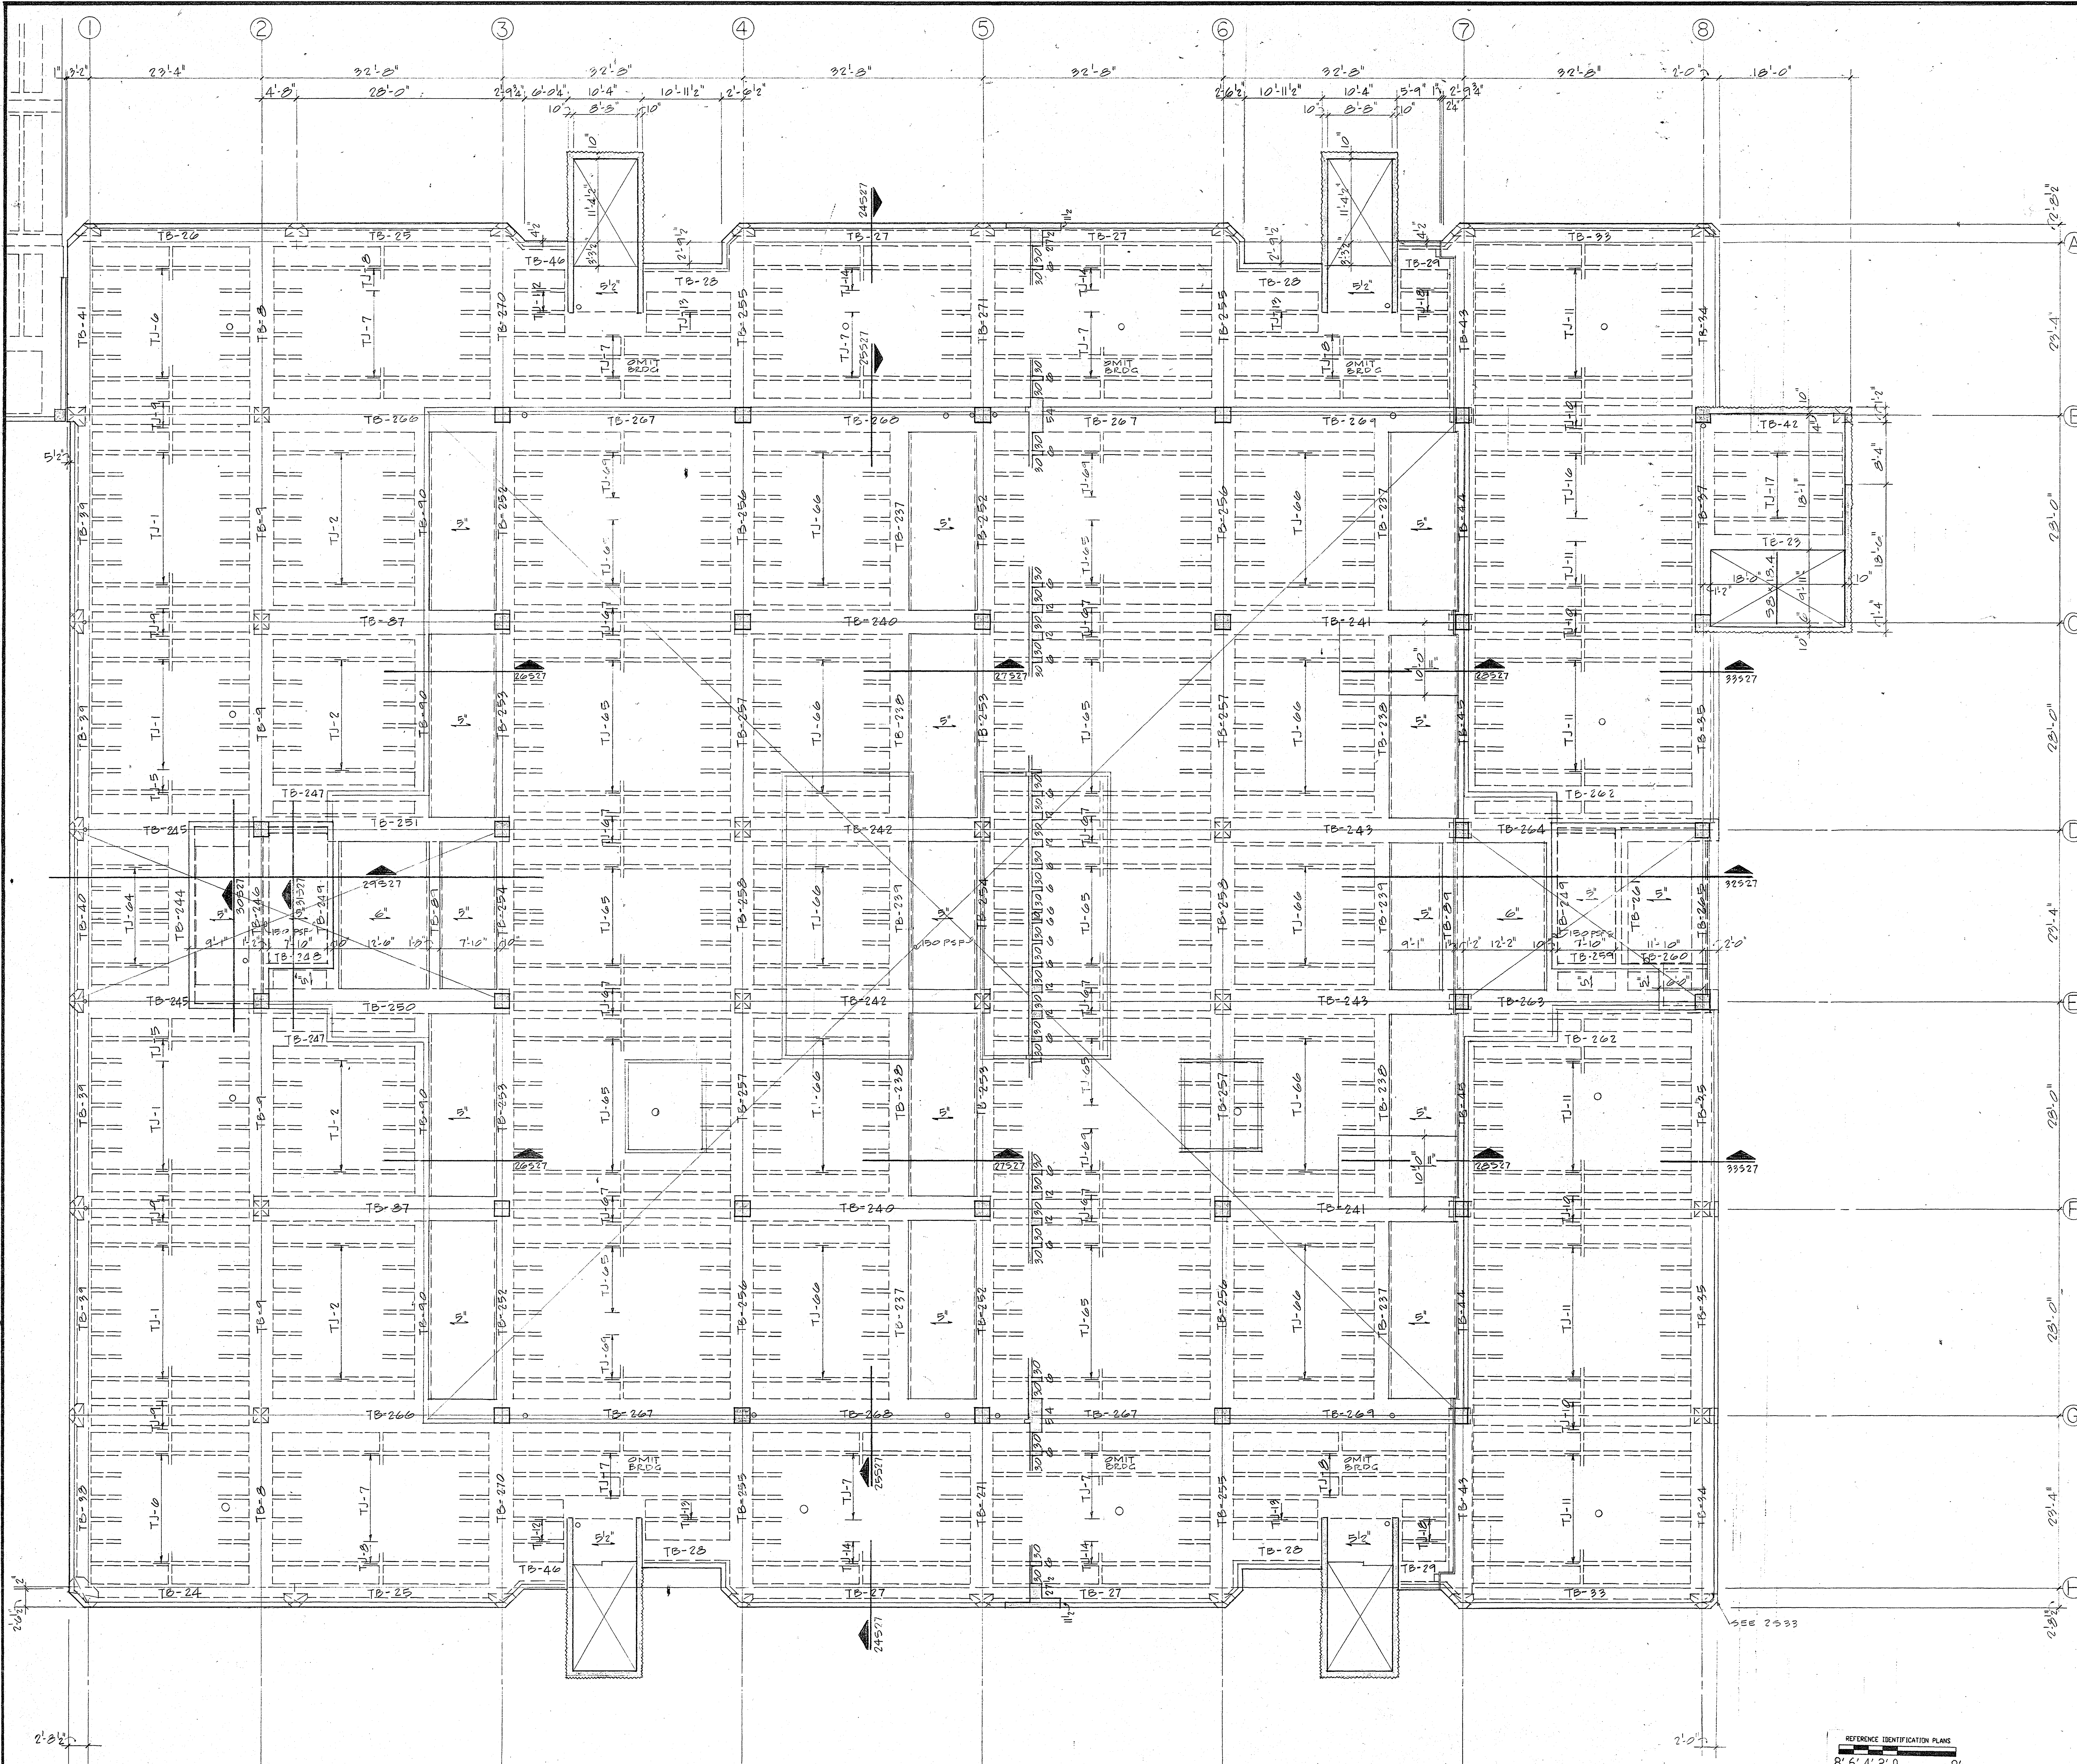

GENERAL NOTES
 1. FIN. PENTHOUSE F.L.E. ELEV. 154.30
 2. LIVE LOAD 100 P.S.F. EXCEPT AS NOTED ON PLAN
 3. SEE MECH FOR CHASE OPENINGS

REFERENCE IDENTIFICATION PLANS
 8' 6" 4' 2" 0
 1/8" = 1' 0"

KEY PLAN

THE UNIVERSITY OF TEXAS
 MEDICAL SCHOOL
 HOUSTON, TEXAS
 BROOKS, BARR, GRAEBER AND WHITE
 A. I. A. ARCHITECTS

NO.	REVISION	DATE	SHEET NO.

JOB NUMBER 912
 DRAWN BY ACP
 CHECKED BY CKH
 DATE 25 JUNE 1973

ROOF FRAMING PLAN - PART I
 SCALE 1/8" = 1'-0"

SHEET ROOF FRAMING PLAN
 PART I

