



6/2018 12:27:39 PM

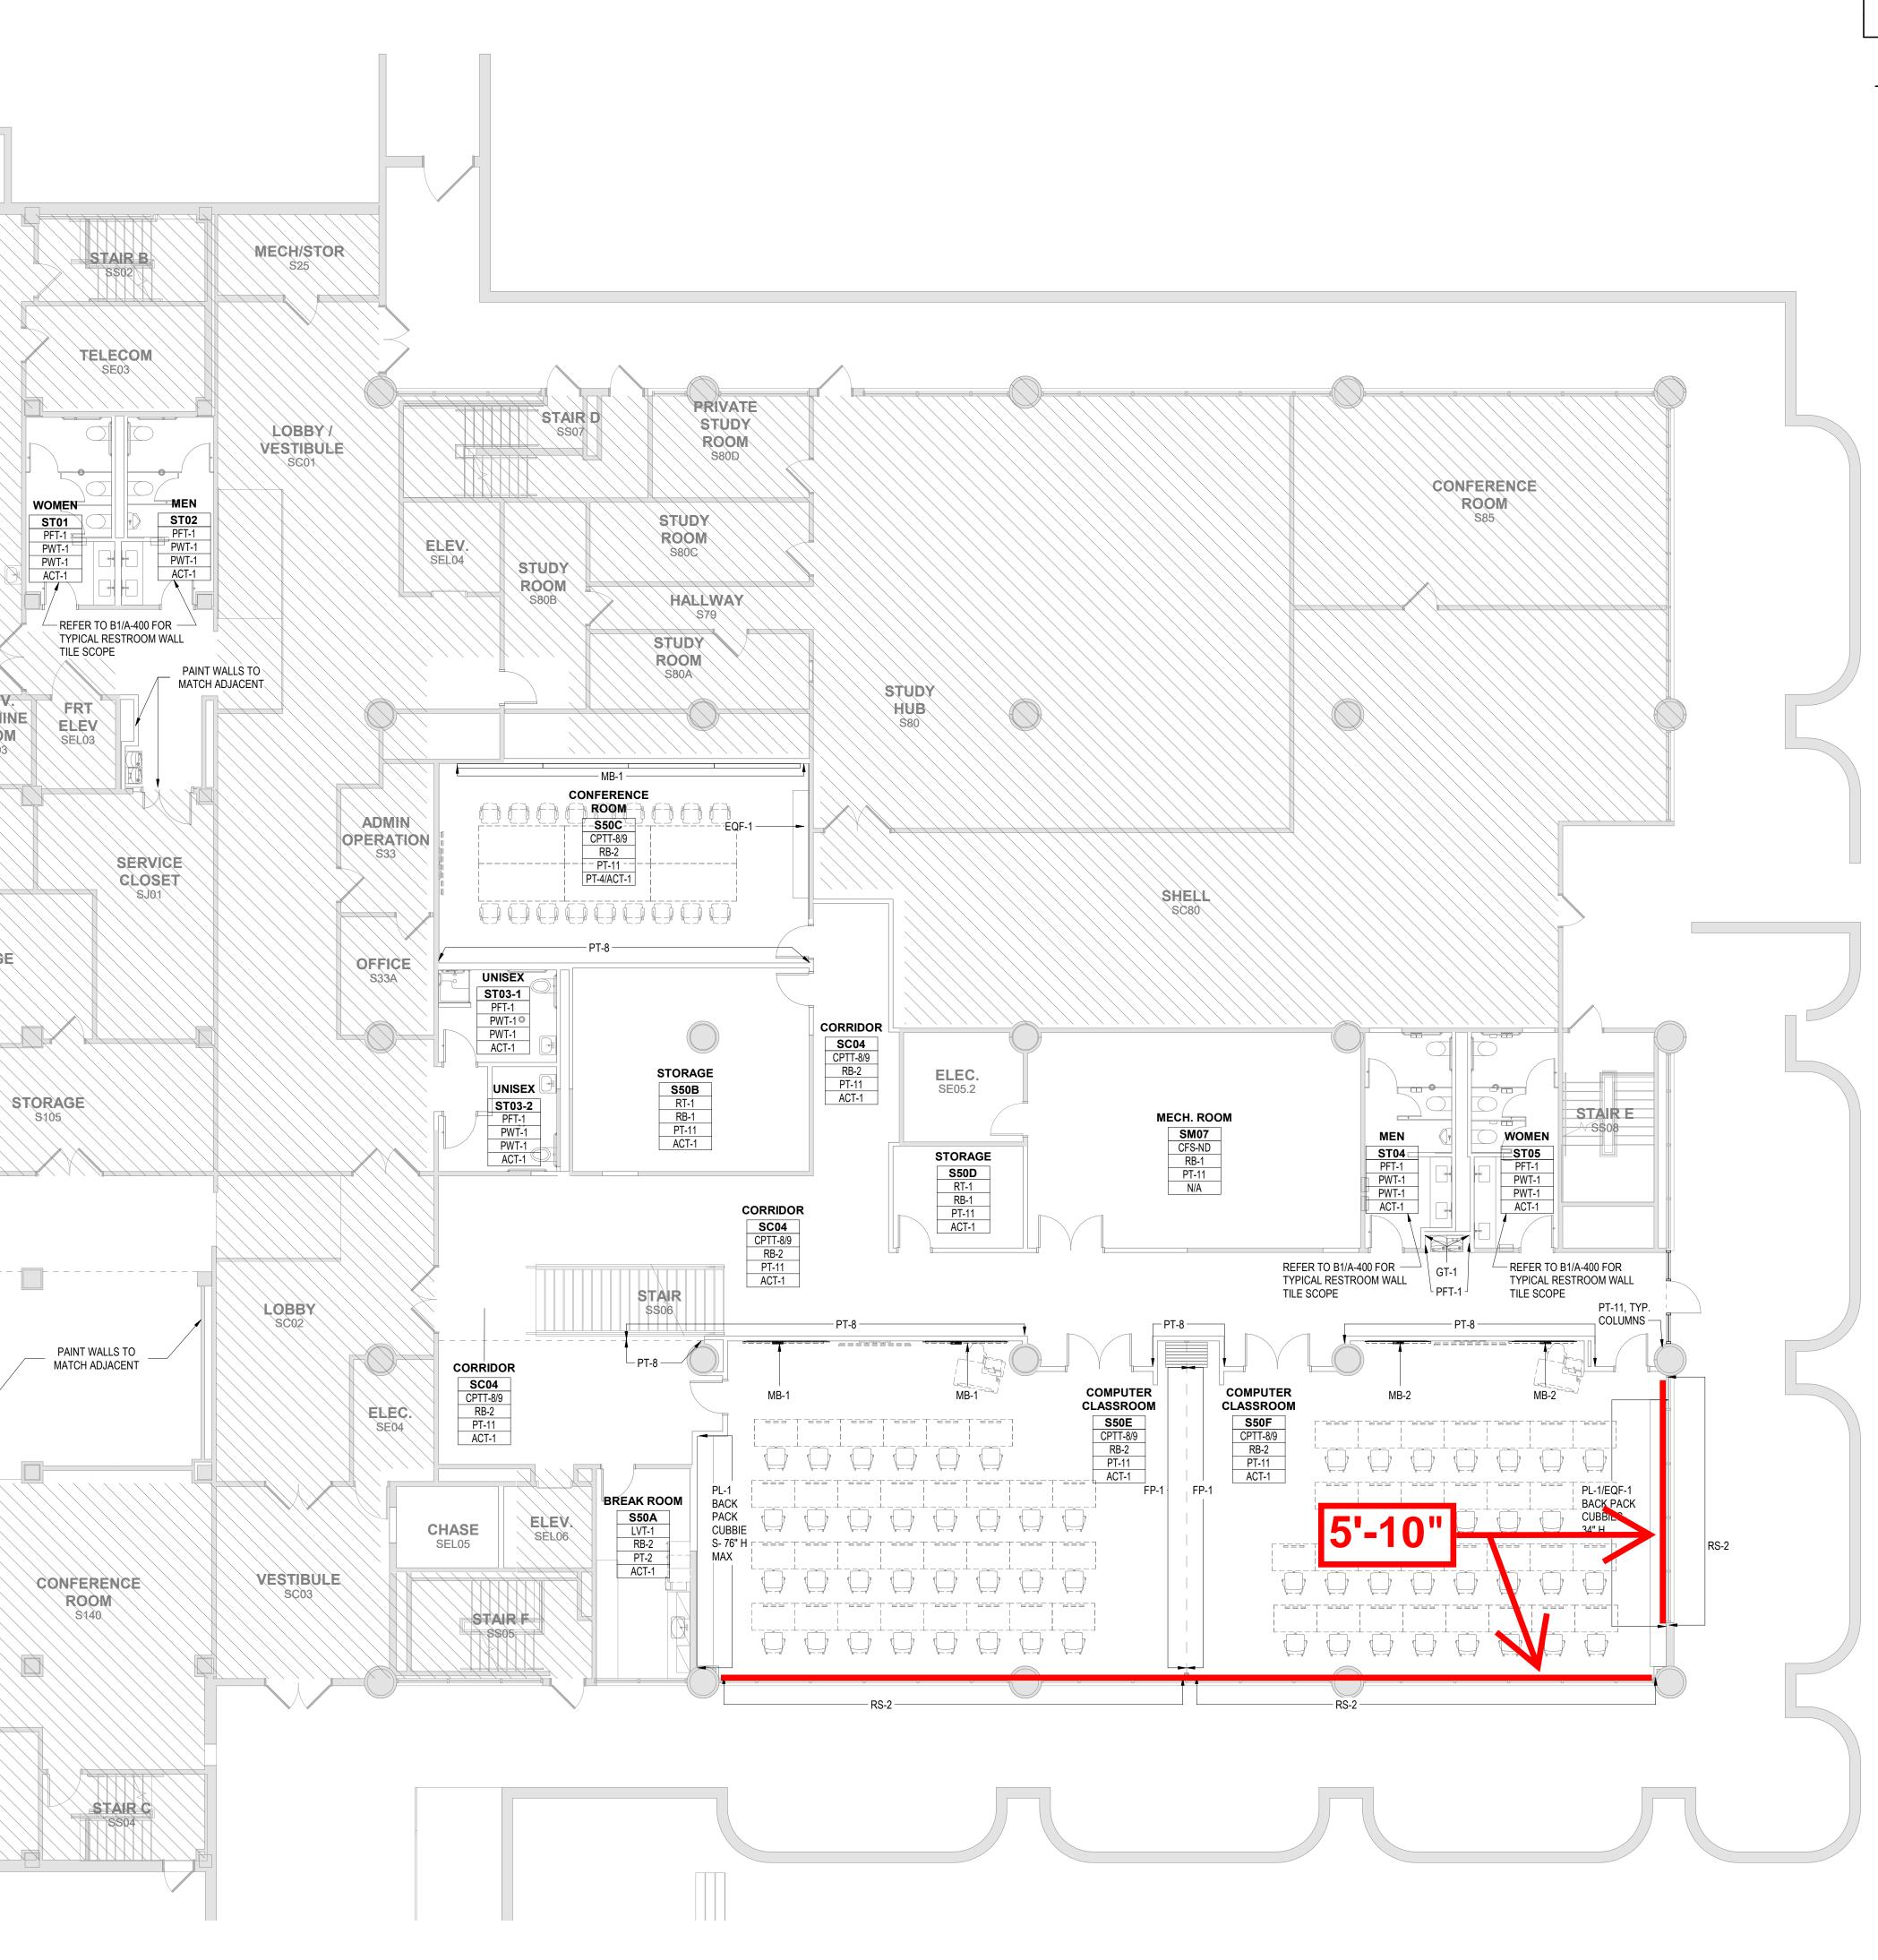


INTERIOR FINISH PLAN GENERAL NOTES

- ALL WALLS TO BE PT-11 UNLESS NOTED OTHERWISE.
 ALL COLUMNS TO BE PAINTED PT-11 UNLESS NOTED
- OTHERWISE. 3. ALL FLOORING BASE TO BE RB-2 UNLESS NOTED
- OTHERWISE.
- 4. REFER TO SHEET I-001 FOR INTERIOR NOTES AND FINISH LEGEND
- 5. REFER TO SHEET SERIES "IF" FOR INTERIOR FLOOR PATTERN PLANS.
- 6. FOR CARPET PATTERN AND ORIENTATION, REFER TO IF-100A AND IF-101A FOR GRAPHIC DIRECTION.
- REFER TO I-100 AND I-101 FOR FINISH EXTENTS.
 REFER TO PROJECT MANUAL FOR ADDITIONAL SPECIFICATIONS INFORMATION AND INSTALLATION
- BOLLING THE ONLY AND INSTALLATION REQUIRMENTS.
 REFER TO ELEVATIONS FOR MOUNTING OF WALL MOUNTED
- ACCESSORIES.
 10. FURNITURE SHOWN AS DASHED IS FOR COORDINATION AND REFERENCE AND DOES NOT REFLECT FINAL APPROVED FURNISHINGS OR LAYOUT.

INTERIOR FINISH TAG LEGEND

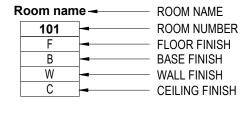




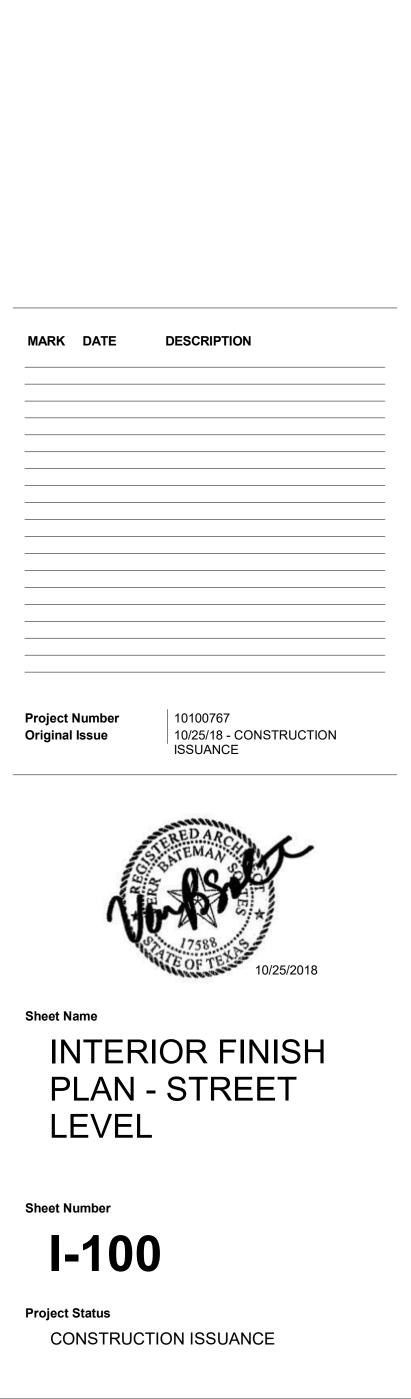



JESSE JONES LIBRARY 1st & Street Level RENOVATION

UT HEALTH

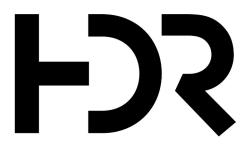

HDR ARCHITECTURE, INC 1001 FANNIN STREET, SUITE 525

HOUSTON, TX 77002